


FOUNDATION PLAN

A-101

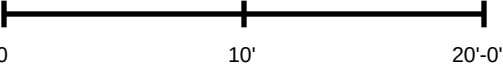

GRAPHIC SCALE



ROLLSET

SAMPLE DRAWING SET

PROJECT

SHOP BUILDING

EXAMPLE ONLY — NOT FOR
CONSTRUCTION

SCALE


1/8" = 1'-0"

SHEET

A-101

FLOOR PLAN

A-102

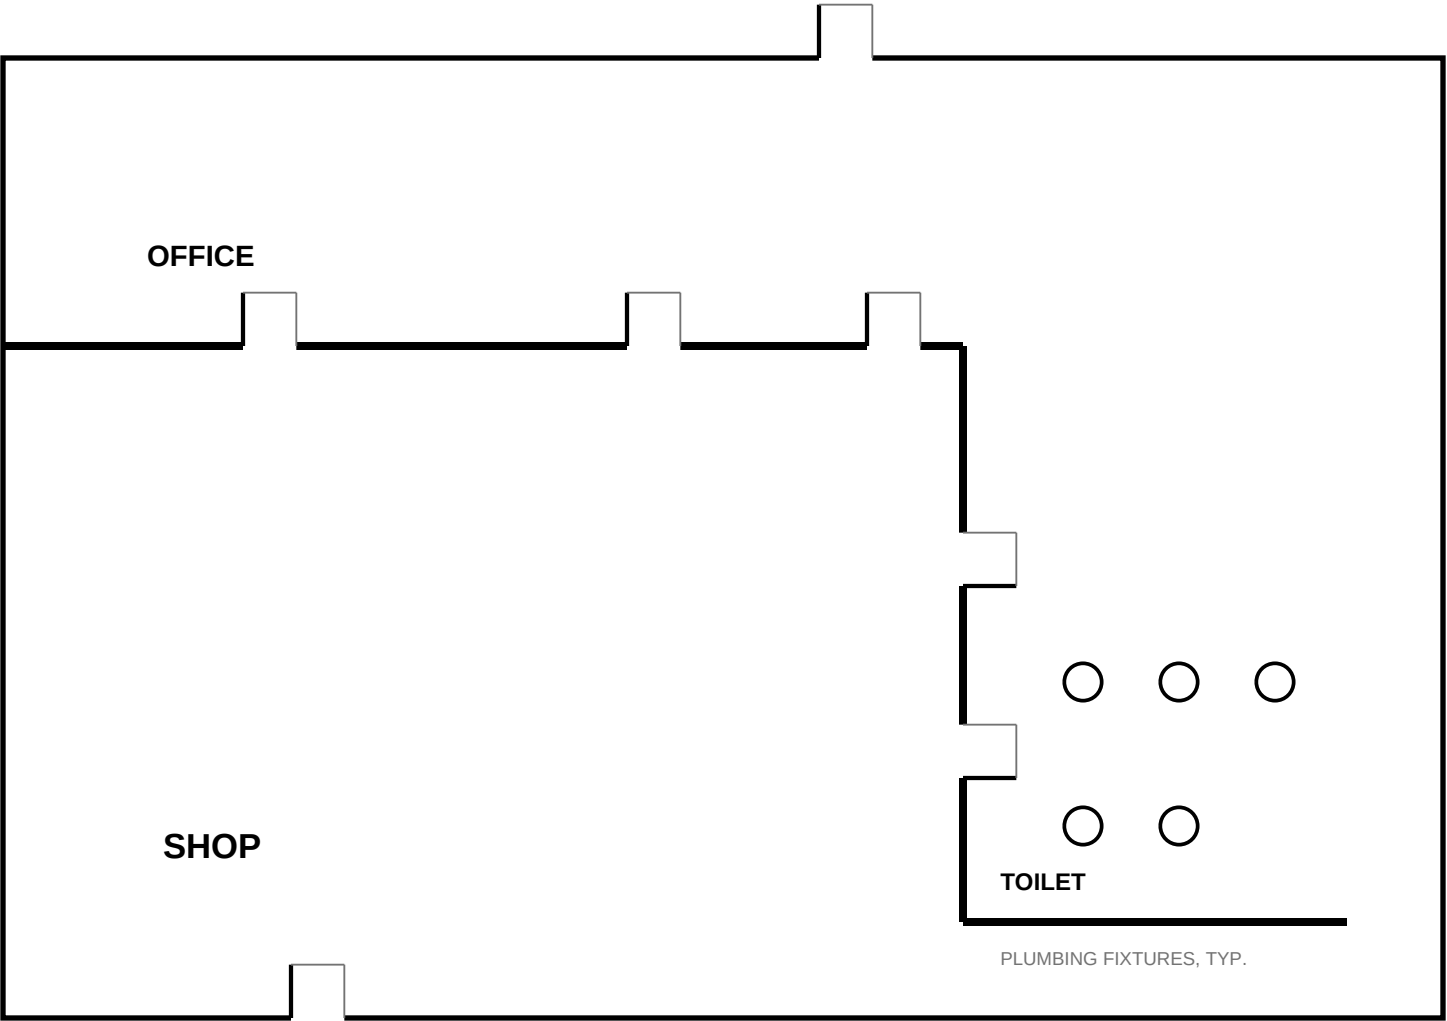

PLUMBING FIXTURES, TYP.

ROLLSET

SAMPLE DRAWING SET

PROJECT

SHOP BUILDING

EXAMPLE ONLY — NOT FOR
CONSTRUCTION


SCALE

1/8" = 1'-0"

SHEET

A-102

GRAPHIC SCALE

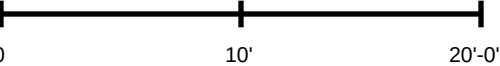



SITE PLAN

A-103

NOTE: THIS SHEET IS AT A DIFFERENT SCALE TO A-101 AND A-102.


Set the scale from this sheet's own graphic bar before measuring.

PARKING — 9' x 18' STALLS

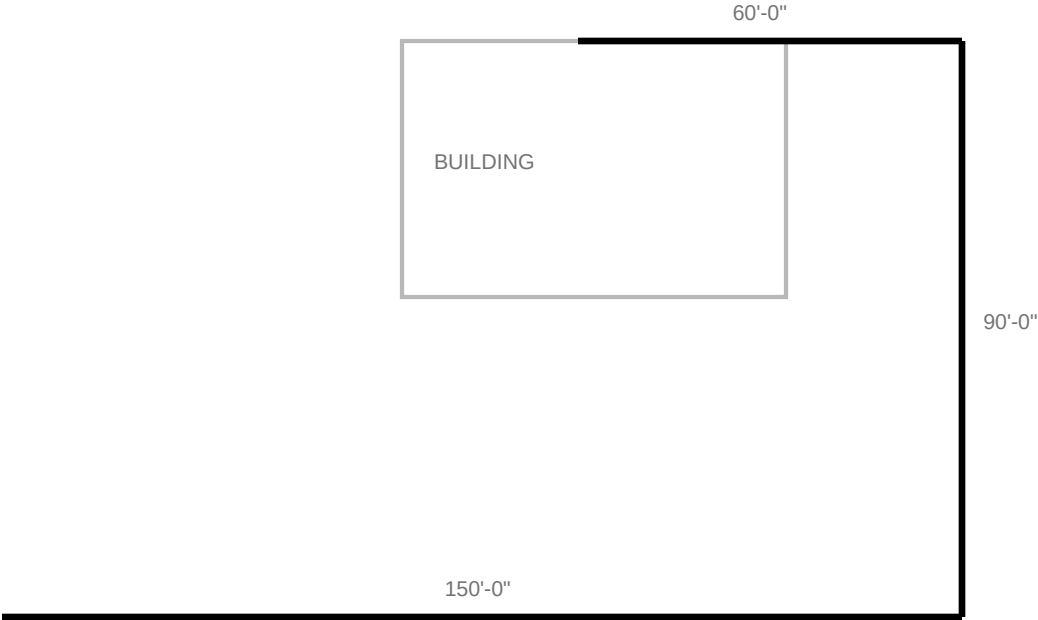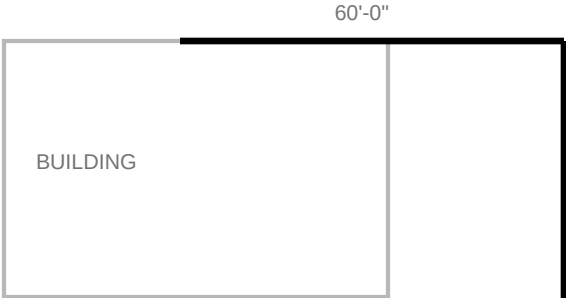

6' CHAIN LINK FENCE

GRAPHIC SCALE

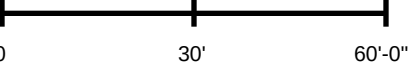

ROLLSET

SAMPLE DRAWING SET

PROJECT

SHOP BUILDING

EXAMPLE ONLY — NOT FOR
CONSTRUCTION

SCALE

1" = 30'-0"

SHEET

A-103